


SEC. 34 TWN. 15_N RNG. 2_E

BRYAN F. CATLIN, PLS
TECHNICAL SUPERVISOR

A map showing a 4x4 grid of sections. The vertical axis is labeled "Section Line 8300 W" and the horizontal axis is labeled "Thompson Rd 5000 S". A north arrow is in the top left corner. The bottom-left section is shaded black.

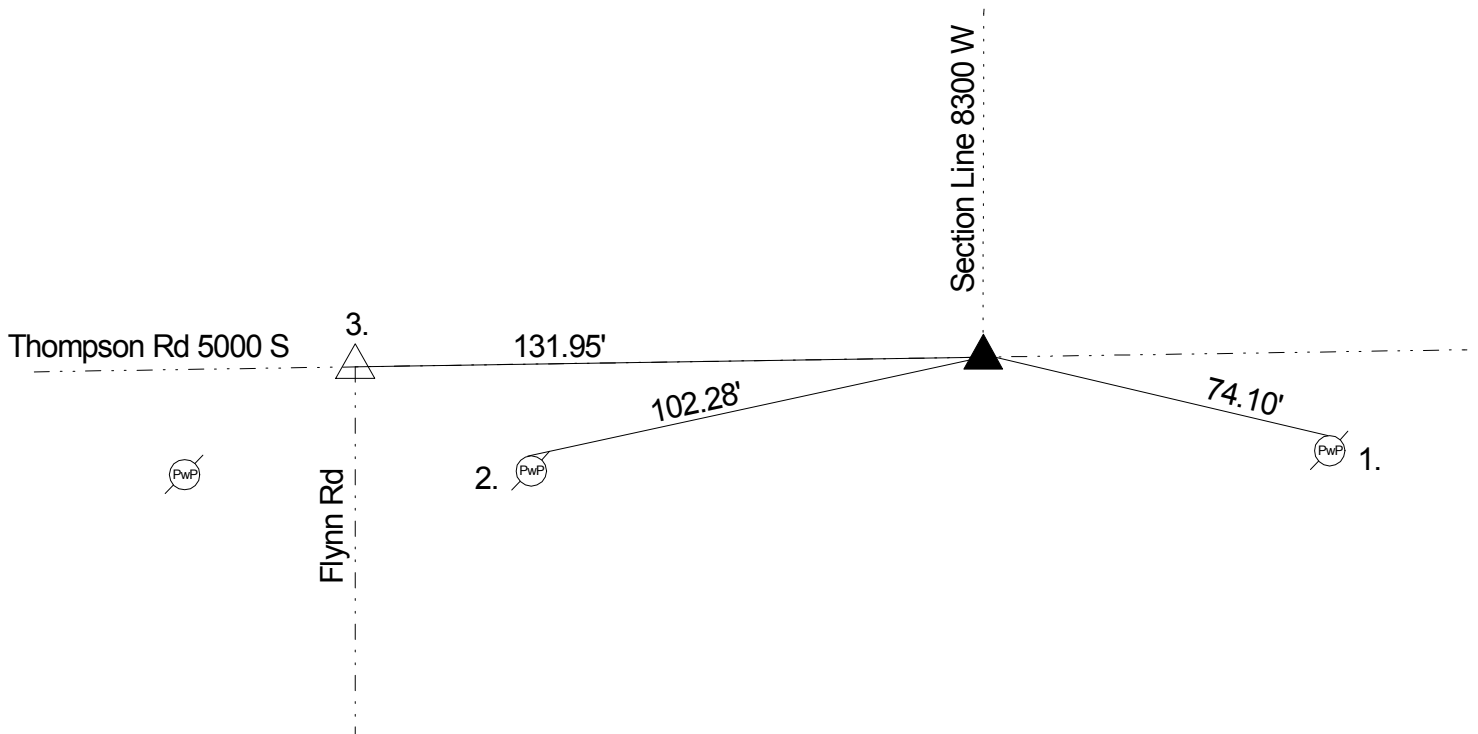

Corner originally set as a post in 1820 by Wm. B. Laughlin with the following witnesses: 12" beech bearing S 64 E 14 links and an 8" dogwood bearing N 52 W 10 links (Marion County Atlas p. 2). MCS found corner per 1986 Schneider ties. Wilcoxon on 5/20/2005 called a RR spike found. Wilcoxon on 1/12/10 called a RR spike.

[illegible]